



M 1:10

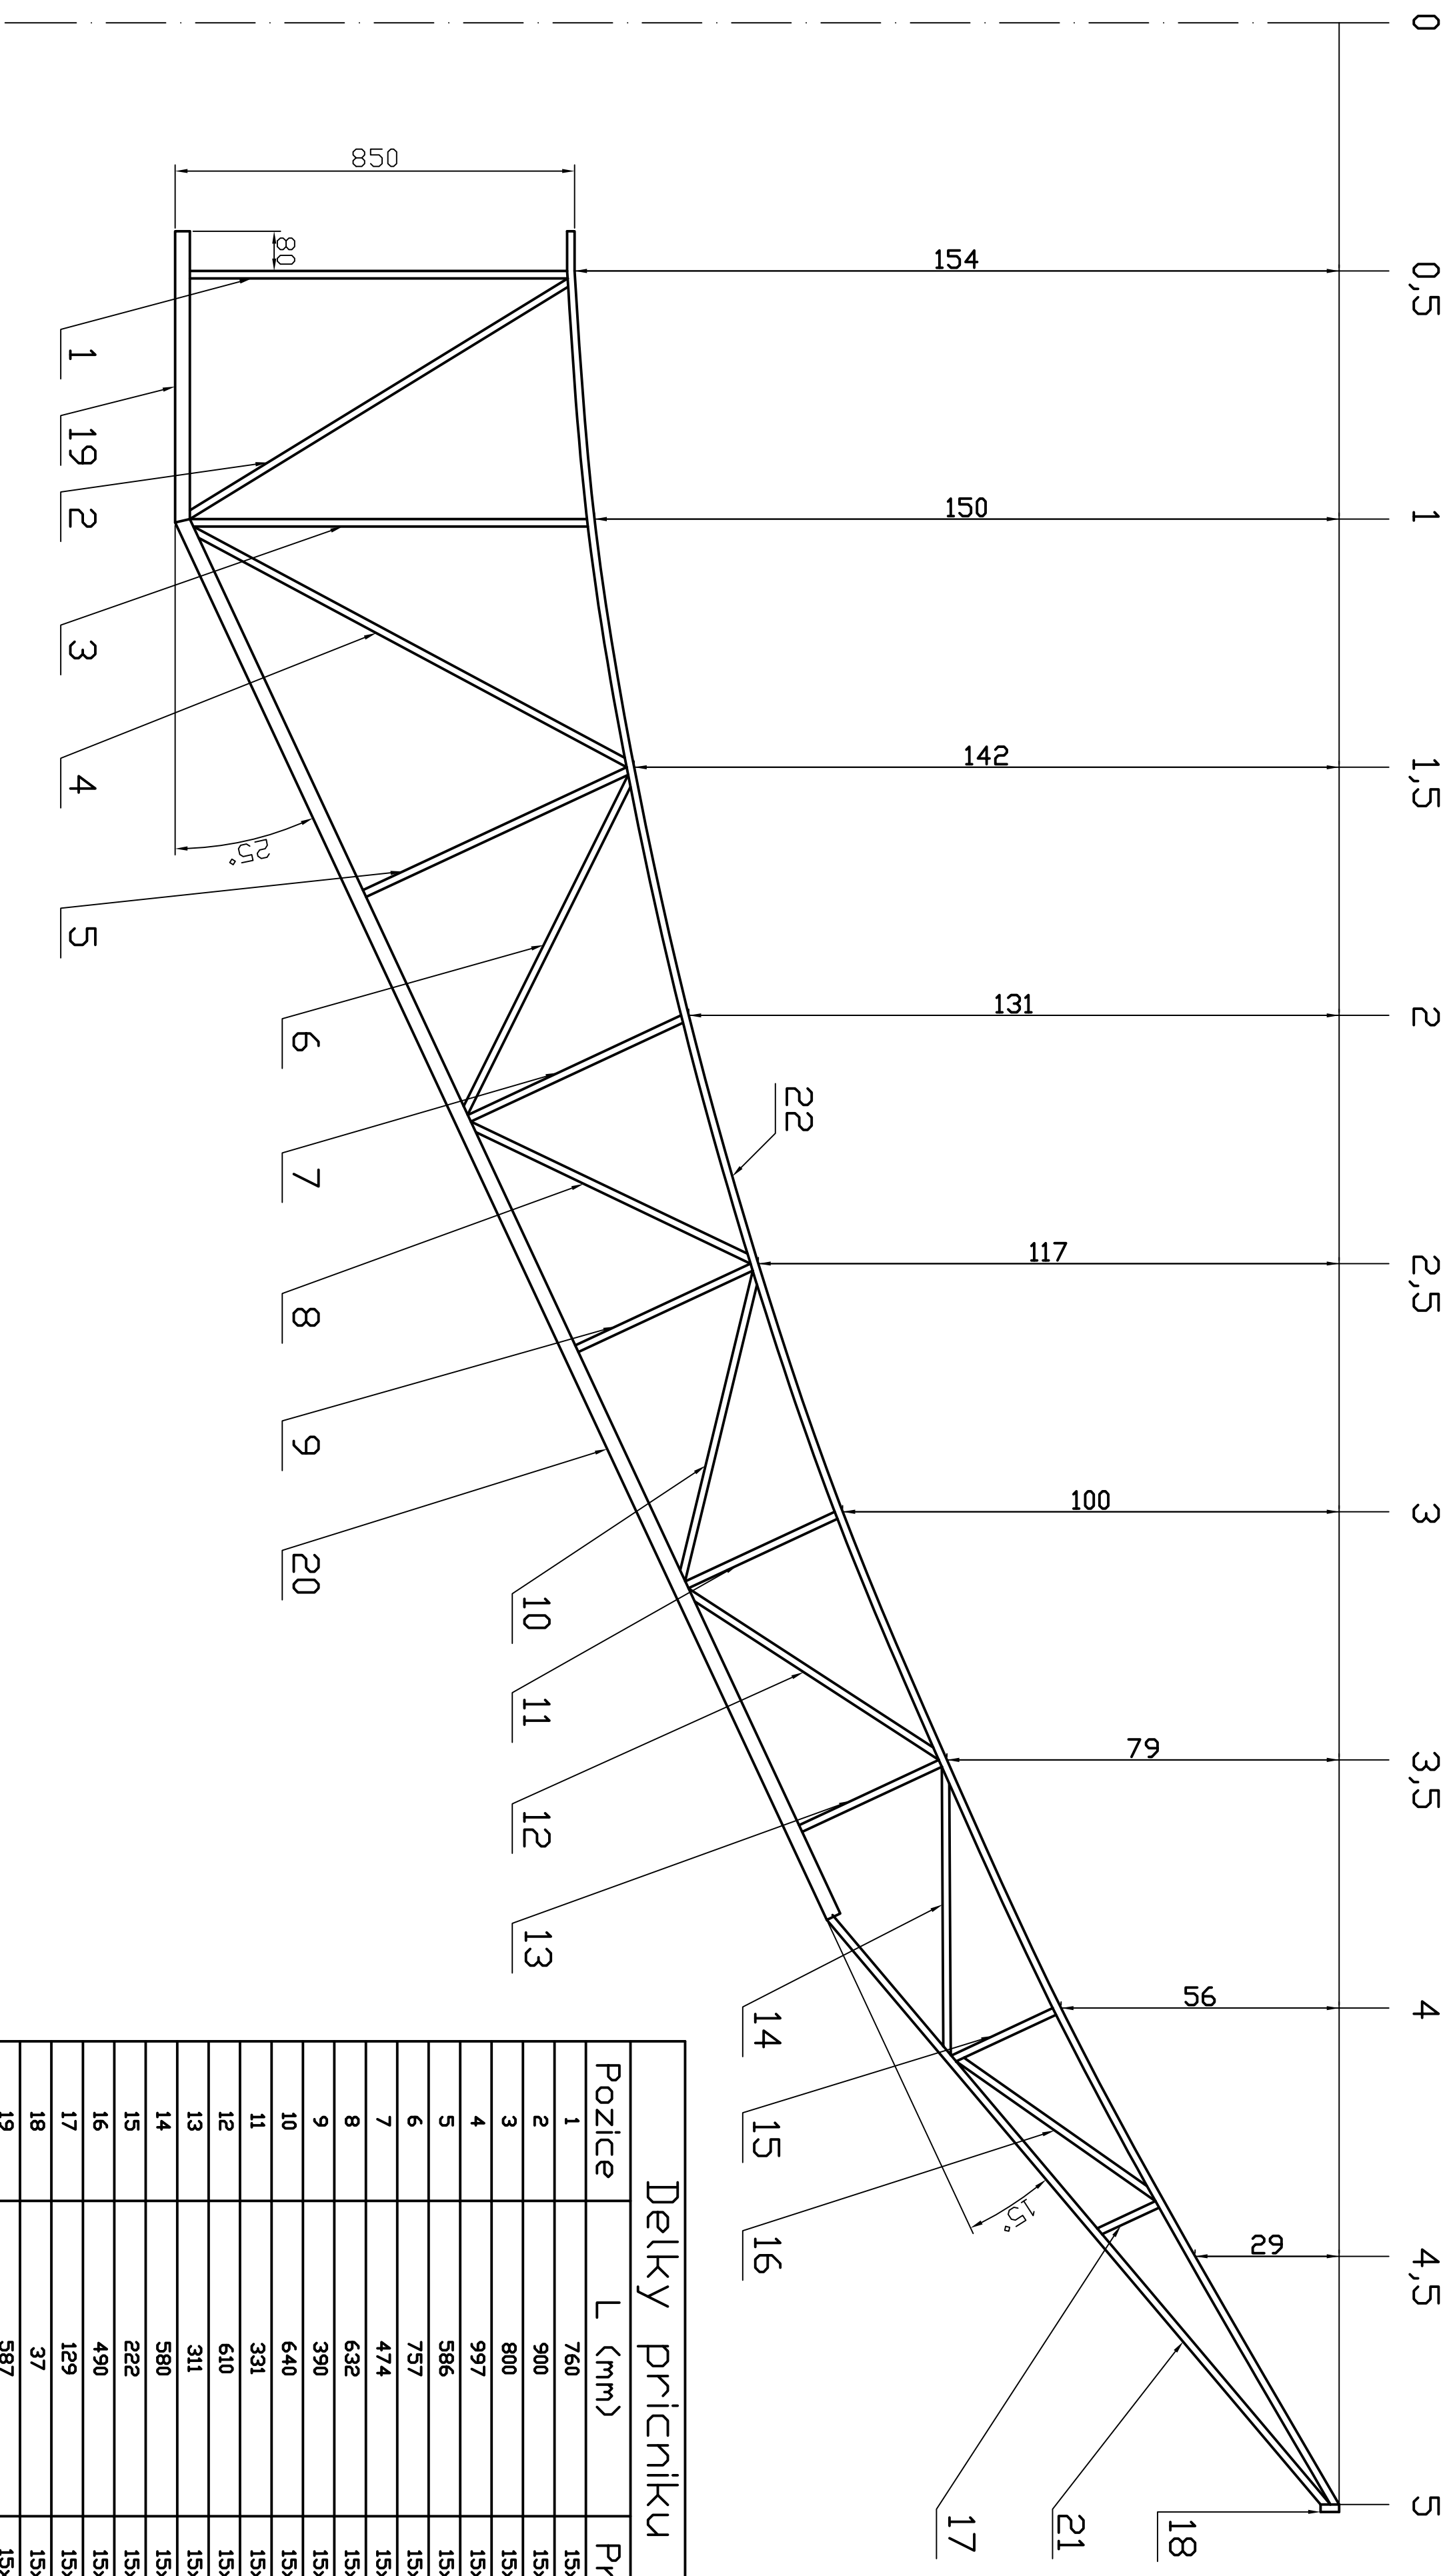




Délky pricniku		
Pozice	L (mm)	Profil
1	760	15x15x1,2
2	900	15x15x1,2
3	800	15x15x1,2
4	997	15x15x1,2
5	586	15x15x1,2
6	757	15x15x1,2
7	474	15x15x1,2
8	632	15x15x1,2
9	390	15x15x1,2
10	640	15x15x1,2
11	331	15x15x1,2
12	610	15x15x1,2
13	311	15x15x1,2
14	580	15x15x1,2
15	222	15x15x1,2
16	490	15x15x1,2
17	129	15x15x1,2
18	37	15x15x1,2
19	587	15x30x1,5
20	3100	15x30x1,5
21	1555	15x15x1,2
22	4890	15x15x1,2

Rameno 10m Dish – Sestava




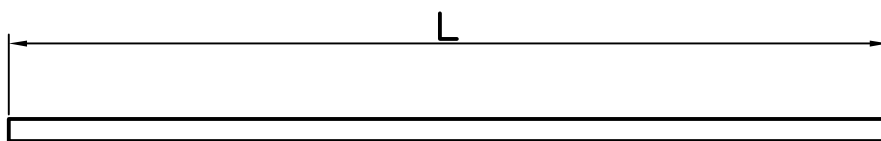


L 1	760 mm
L 11	331 mm
L 13	311 mm
L 15	222 mm
L 18	37 mm
L 22	4890mm





Prícniky 1,11,13,15,18,22

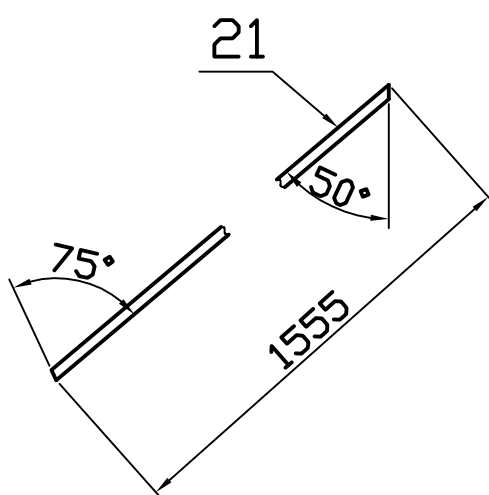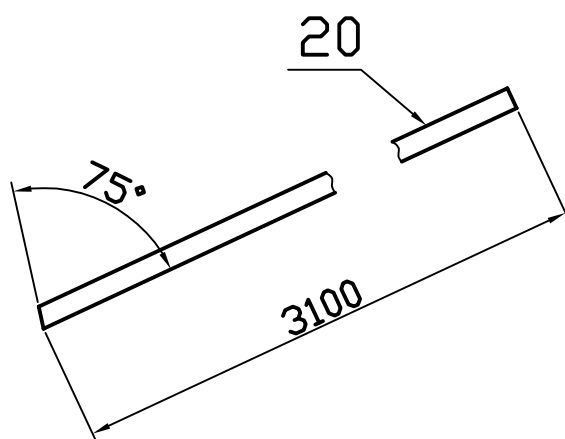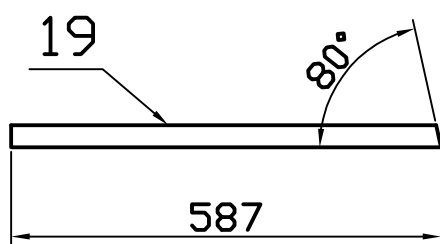




Prícniky 19-21

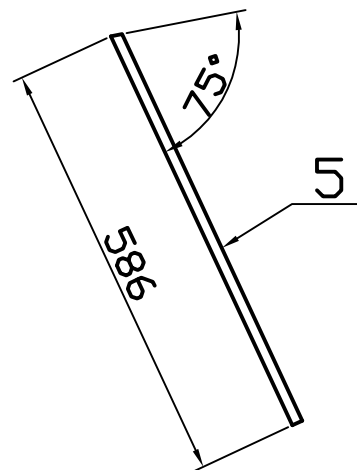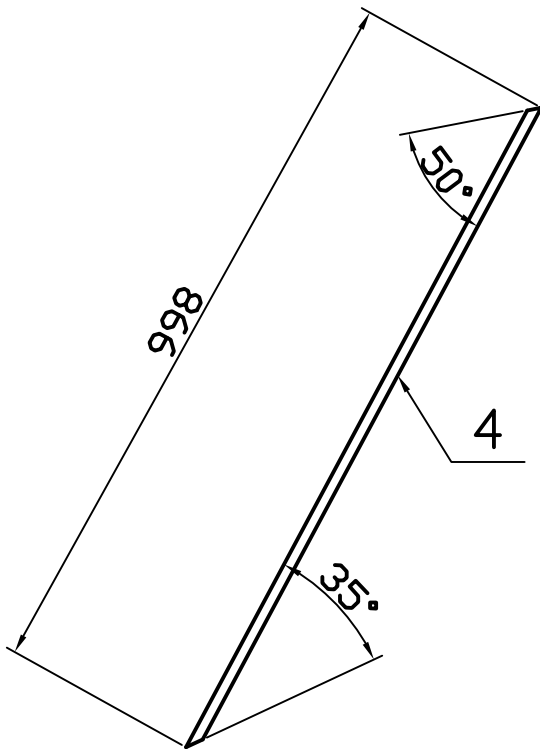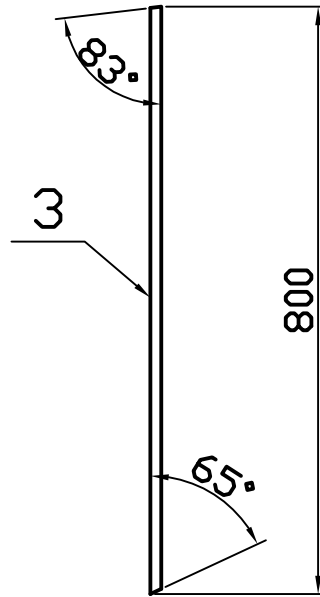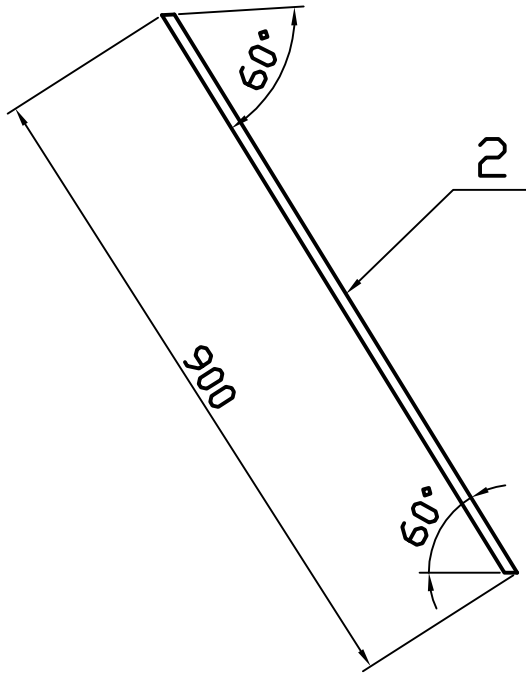



Prícniky 2-5

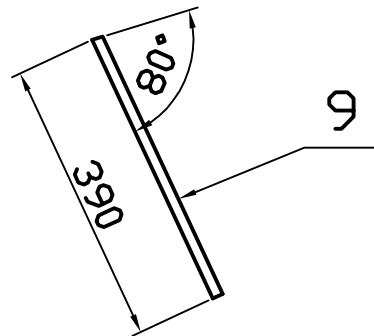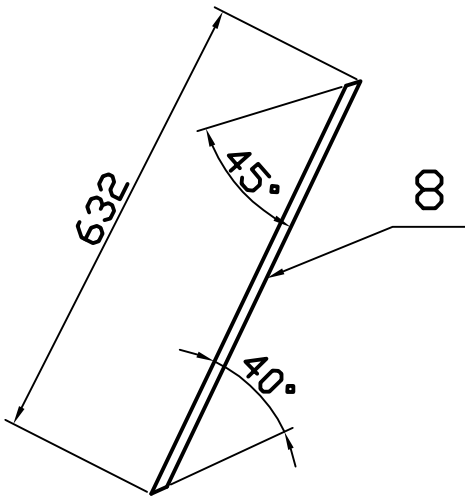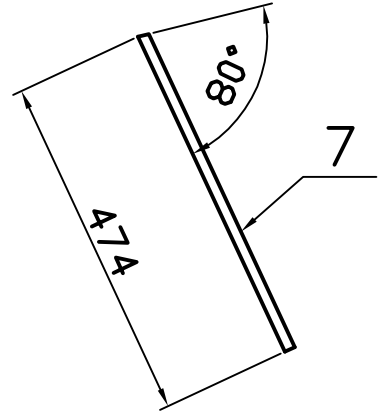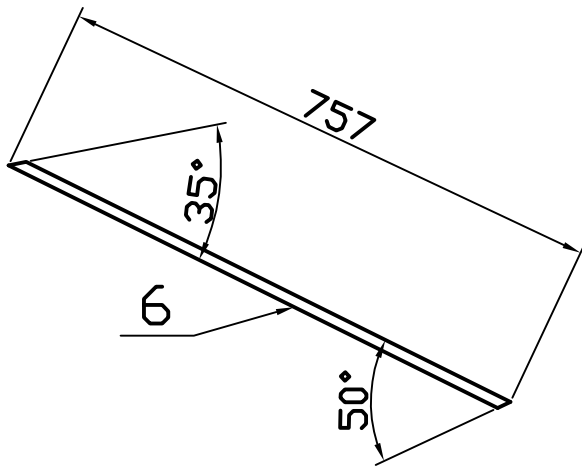

Prícniky 6-9

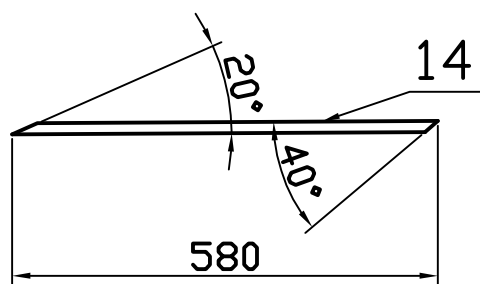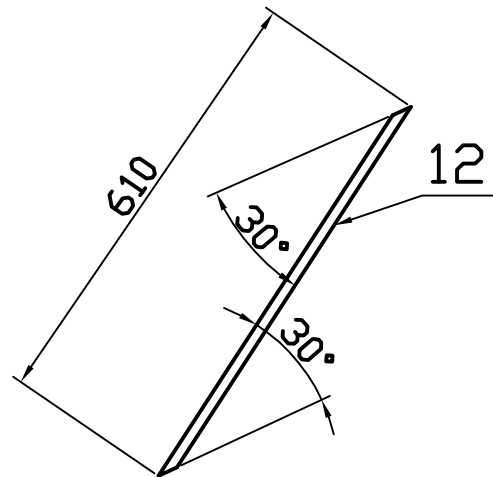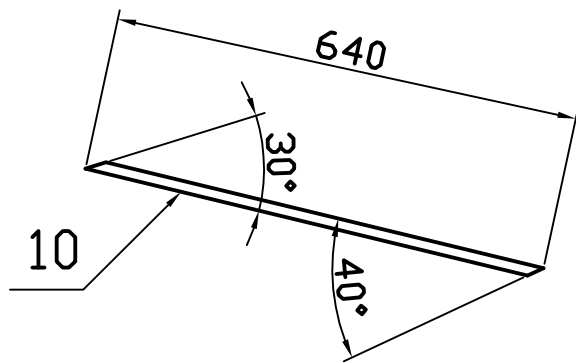

zvetseno

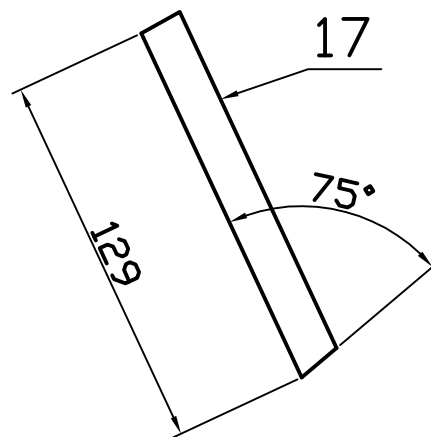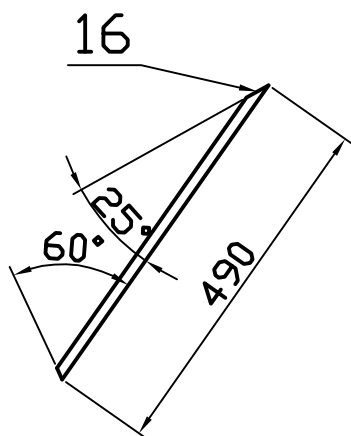

Pricniky 10,12,14,16,17